

Dane County Zoning Permit

A Zoning Permit is required prior to obtaining a Town Building Permit. Permits from other regulatory agencies such as Dane County Land & Water Resources, Madison/Dane County Public Health, Dane County Highway Department, and/or State Department of Transportation may be needed **prior to a Zoning Permit being issued**.

Zoning permits are required for any new building over 120 square feet in size, or any modifications or expansion of existing structures. **A change of use permit is required** if you are changing the use of any existing building on the property (example: barn to residence).

Permits may be obtained at our office or by mailing all appropriate information and fees to Dane County Planning and Development, Zoning Division, City County Building, Rm 116, 210 Martin Luther King, Jr., Blvd., Madison, WI 53703-3342. Questions? Call (608) 266-4266.

REQUIRED ITEMS To Obtain a Zoning Permit:

- 1. Site Plan** –A scaled drawing showing the lot lines, lot dimensions, location and size of all existing and proposed structures or additions, and their distances from lot lines. The plan shall include the location of any on-site septic systems and wells on the property. If the lot has wetlands or floodplain, the area may need to be delineated by a Registered Land Surveyor or consultant. The site plan must be signed and dated by either the owner or agent.

Please Note: Location surveys will be required if you are within 10 feet of any required setback.
See application for explanation.

- 2. Building Plans** – Floor plans drawn to scale showing all rooms and overall layout.
- 3. Elevations** – A front elevation is required to show the height of the structure as seen from the property road frontage.
- 4. Required permits/information from other agencies**
 - Driveway permit from Town, County or State.
 - I. Town roads – contact Town Clerk.
 - II. County Highway – contact Greg Petersen, (608) 266-9081.
 - III. State and Federal Highways – contact Scot Hinkle, scot.hinkle@dot.wi.gov, (608) 246-5334.
 - Shoreland Zoning permit from County Zoning.
 - Shoreland Erosion Control permit from Land & Water Resources (608) 224-3730.
 - Shoreland Mitigation permit from Land & Water Resources (608) 224-3730.
 - Sanitary permit from Madison/Dane County Public Health (608) 242-6515.
 - I. New homes sites or any building with plumbing.
 - II. Additions involving bedrooms or major renovations.
 - Erosion Control permit from Land & Water Resources (608) 224-3730.
 - I. Construction within 1000 feet of lake or 300 feet of stream.
 - II. Construction of a driveway more than 125 feet long.
- 5. Fee** - \$50.00 base fee and \$0.075 per square foot including porches, decks and all basement areas for residential projects; \$200 base fee and \$2.00 per \$1000.00 of overall cost for commercial/industrial projects. Additional fees may apply.
- 6. Additional information may be required**—Wetland Delineation Report, Floodplain Study, or Survey of property to meet shoreland regulations.

YOUR PERMIT APPLICATION Will be reviewed for:


- Setbacks (front, side, rear); height and actual land use.
- Environmentally sensitive areas (wetlands-floodplain-shoreland).
- Legal parcel status-determination of status may be needed by the Asst. Zoning Administrator at 267-1541.

INSPECTIONS REQUIRED:

- **FIRST INSPECTION-** When the foundation or basement walls have been constructed and before further construction begins – call (608) 266-4266 or submit location survey if required.
- **SECOND INSPECTION -** When the building is substantially completed call (608) 266-4266.
- A Certificate of Compliance will be sent to you upon the completion of the second inspection if all zoning ordinance requirements are met.

QUESTIONS? Please call our office at (608) 266-4266 or contact us by email at Zoning@co.dane.wi.us with any questions.

Sample Elevation and Floor Plan

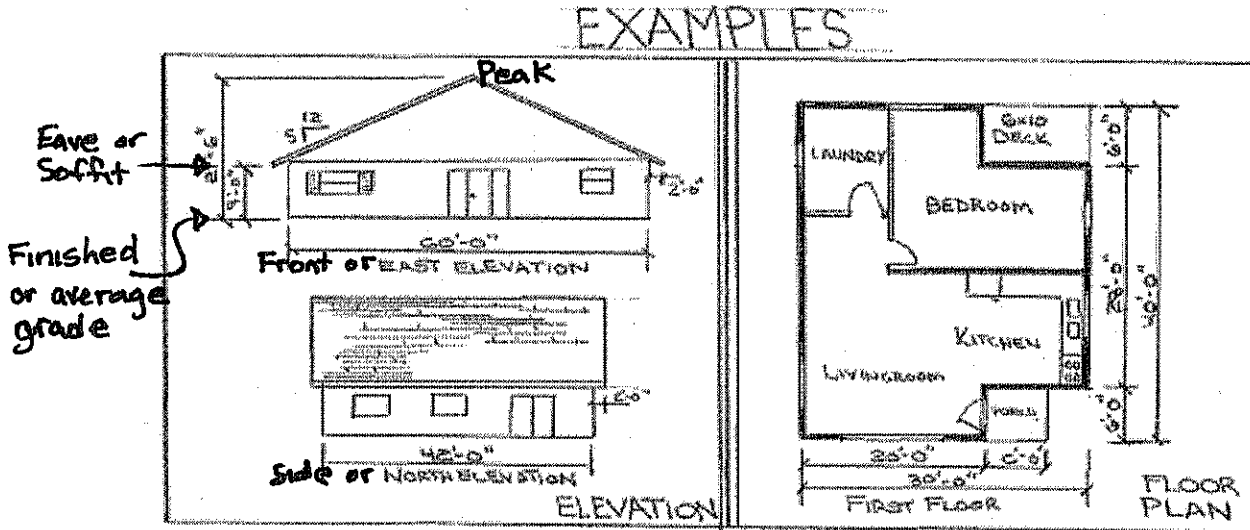


Building elevation drawings are exterior views of the building, sometimes identified as front, rear, left or right or North, South, East or West. Elevation drawings must be:

- Drawn using an architect's or engineer's scale (ie: 1/4 inch= 1 foot or 1 inch= 10 feet)
- Elevations show the level at which the ground (finished grade) meets the building, the overall height to peak, eave height, and/or roof pitches sufficient to calculate average height.

Floor plans are what you would see if you were to look straight down at the floor or basement with the roof or floors above removed. You will need to provide one floor plan for each level of the building on which work is being done. This plan must:

- Be drawn using an architect's or engineer's scale (ie: 1/4 inch= 1 foot or 1 inch= 10 feet)
- Have all rooms labeled.
- Provide exterior dimensions sufficient to calculate floor area (square feet) for each story and basement.

Sample Site Plan

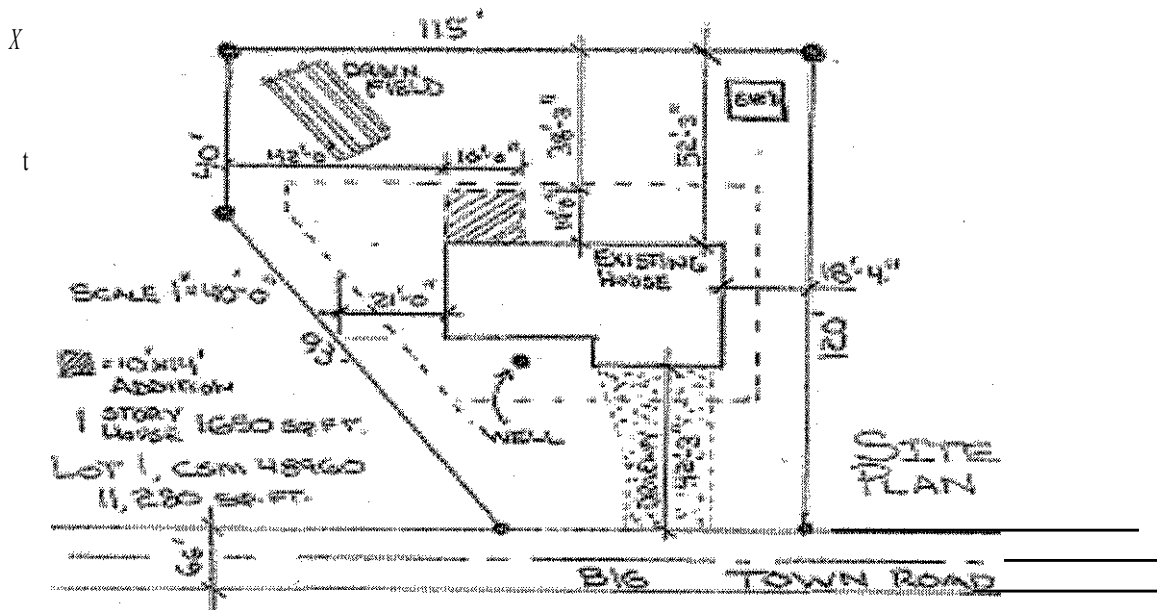

- Indicate the scale of the plan (must be engineering scale ie: 1 inch= 10 feet) and North location.
- Show the dimensions and square footage of each of the following:
 - o Existing and proposed buildings.
 - o Addition(s) to dwelling or principal buildings.
 - o Accessory structures (ie: garage, storage, etc.).
 - o Addition(s) to accessory structure(s).
- Show the location, square footage and use of the new structure(s). For new buildings to be served by septic systems, show the location and dimensions of both the primary and alternate drainfield areas. For alterations or additions, if location is not known, show the location of the septic tank and vent pipe.
- Show location of all lot lines and their dimensions. Calculate the area of the site occupied by buildings (lot coverage) as a percentage of the total lot area.

Additional information may be required.

ZONING PERMIT APPLICATION www.countyofdane.com

SUPPLEMENT to Web-App #

PROPERTY OWNER INFORMATION

OWNER NAME		
OWNER ADDRESS (Number, Street, City, State, Zip)		
HOME PHONE	CELL PHONE	E-MAIL ADDRESS

AGENT INFORMATION

AGENT NAME	
AGENT ADDRESS	
(City, State, Zip)	
PHONE	
E-MAIL ADDRESS	

CONTRACTOR INFORMATION

CONTRACTOR NAME	
CONTRACTOR ADDRESS	
(City, State, Zip)	
PHONE	
E-MAIL ADDRESS	

PROPERTY/LOCATION INFORMATION (<http://accessdane.co.dane.wi.us/>)

<input type="checkbox"/> PARENT PARCEL NUMBER	PARCEL NUMBER:	CURRENT ZONING:	ACREAGE:
TOWNSHIP:		SECTION: _____ 1/4: _____ 1/4 1/4: _____	
ADDRESS:			
GSM:	LOT	SUBDIVISION	BLOCK/LOT

PROPOSED PROJECT INFORMATION

PROJECT DESCRIPTION:		
<input type="checkbox"/> This project is a new building or structure. <input type="checkbox"/> This project is an addition/alteration to an existing building or structure.		
SANITARY SERVICE: <input type="checkbox"/> SEWER <input type="checkbox"/> SEPTIC		PERMIT NUMBER:
HEIGHT IN FEET:		NUMBER OF STORIES: (Not including basement)
AREA TO NEAREST SQUARE FOOT: (Outside dimensions including unfinished area, attached garages and above grade decks or porches)		
BASEMENT:	1ST FLOOR:	↓ TOTAL SQUARE FOOTAGE: ↓
2ND FLOOR:	3RD FLOOR:	
ESTIMATED CONSTRUCTION COST: (Please round to nearest dollar) → → → → → →		\$

CUSTOMER TO PROVIDE

- Zoning Status; CUP; Deed Restriction; CSM Variance (# _____)
- Site Plan drawn to scale and includes dimensions
- Site Plan including location of well/septic
- Setbacks
- Site Plan approval from applicable township.
- Floor plans to scale
- Elevation of property frontage drawn to scale.
- Driveway permits (state, county, town)
- Sanitary permits (public, private)

STAFF REVIEW


- Zoning District
- Permitted Use?
- Rural Address (new/existing)
- Wetland/Floodplain/Shoreland (attachment)
- ErosionControl permit (slopes, disturbance, filling/access)
- Review Location Survey and available options.

1. The property is within 300 feet of a stream or 1000 feet from a pond or lake? Yes No Don't know
2. Is there a wetland or floodplain on or near the property? Yes No Don't know
3. Have you talked with the township about your project and are they in agreement? Yes No
4. Has there been a zoning permit issued for this property in the past 5 years? Yes No
5. Is this project associated with a rezone/CUP/variance (petition/appeal # _____) (leave blank if none)
6. Is a location survey required? (see reverse) Yes No Don't know
7. Is this to correct a violation? Yes No

APPLICATION MUST BE SIGNED
(Continue on Back) → → →

A location survey, by a licensed surveyor, is required if your construction is within 10 feet of a setback line.

- You will need to hire a surveyor to prepare a location survey to verify the construction location.
- The survey shall be done at the time when foundations or basement walls are completed.
- A location survey shall be submitted to the zoning office before continuing work on the project.
- Note: A location survey may add significant cost to your project. Please contact a Wisconsin Licensed Land Surveyor.

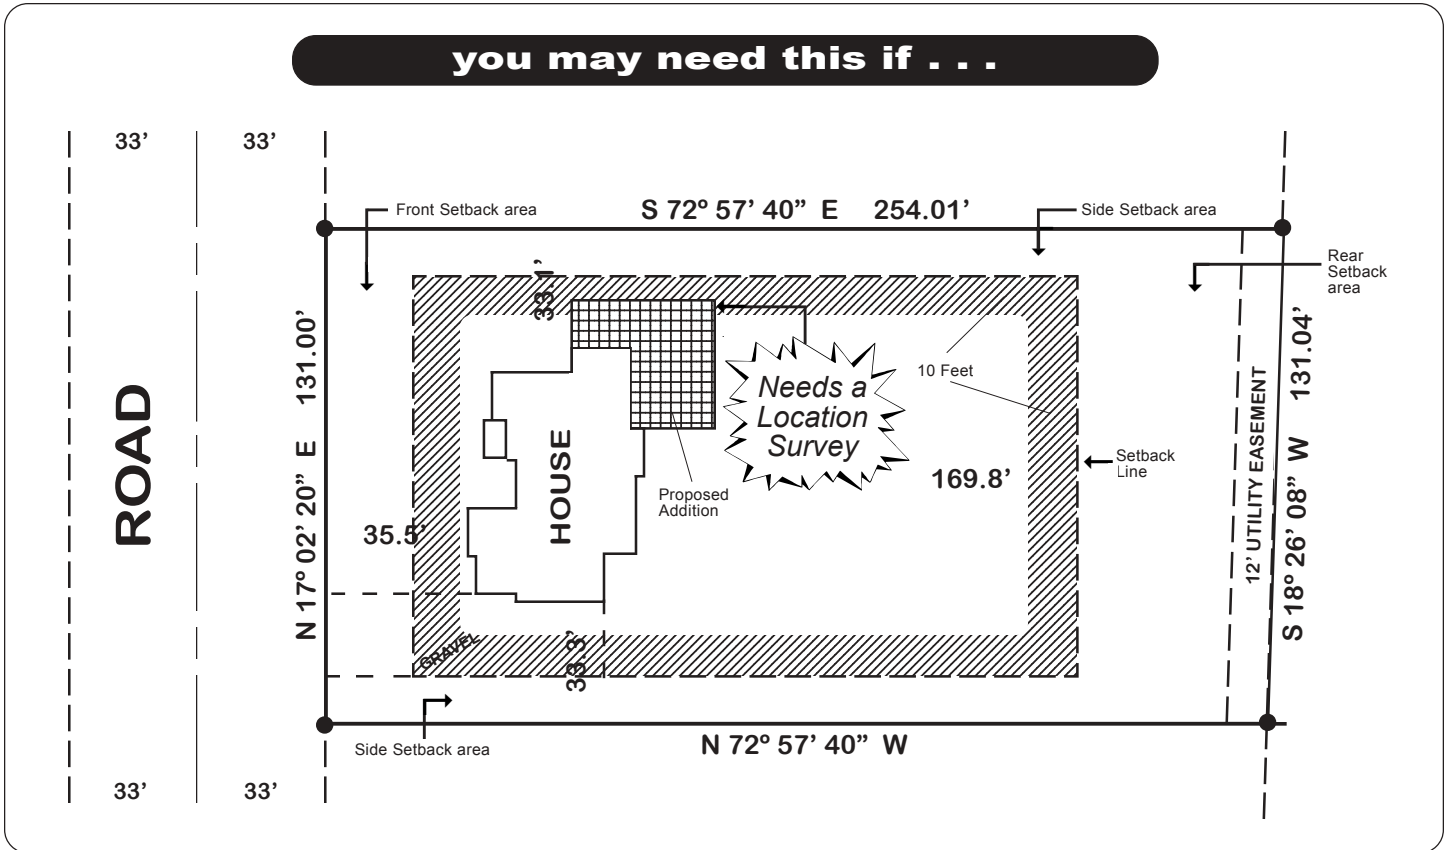

1. I, the undersigned, hereby make application for a zoning permit only for the location and the work described herein and certify to the accuracy of that information. I further certify I am the property owner, or a duly authorized representative, and may sign this permit application on behalf of the owner(s) of said property, and I have read and understand all of the conditions of this permit and will construct the project in compliance with those conditions. I understand that failure to provide accurate information or to comply with any provisions of the permit renders it null and void and may result in an enforcement action.
2. I, the undersigned, hereby consent to the entry on the permitted premises by zoning inspectors of the Dane County Department of Planning & Development to determine compliance with the county's zoning ordinances. This consent is valid for the period commencing with issuance of this zoning permit and terminating with issuance of a certificate of compliance or until earlier revoked in writing by the owner of the property.

PRINT: Owner/Agent	DATE:
SIGNATURE: Owner/Agent	